


GREGORY R. UZDEVENES
ARCHITECT
PENSACOLA, FL

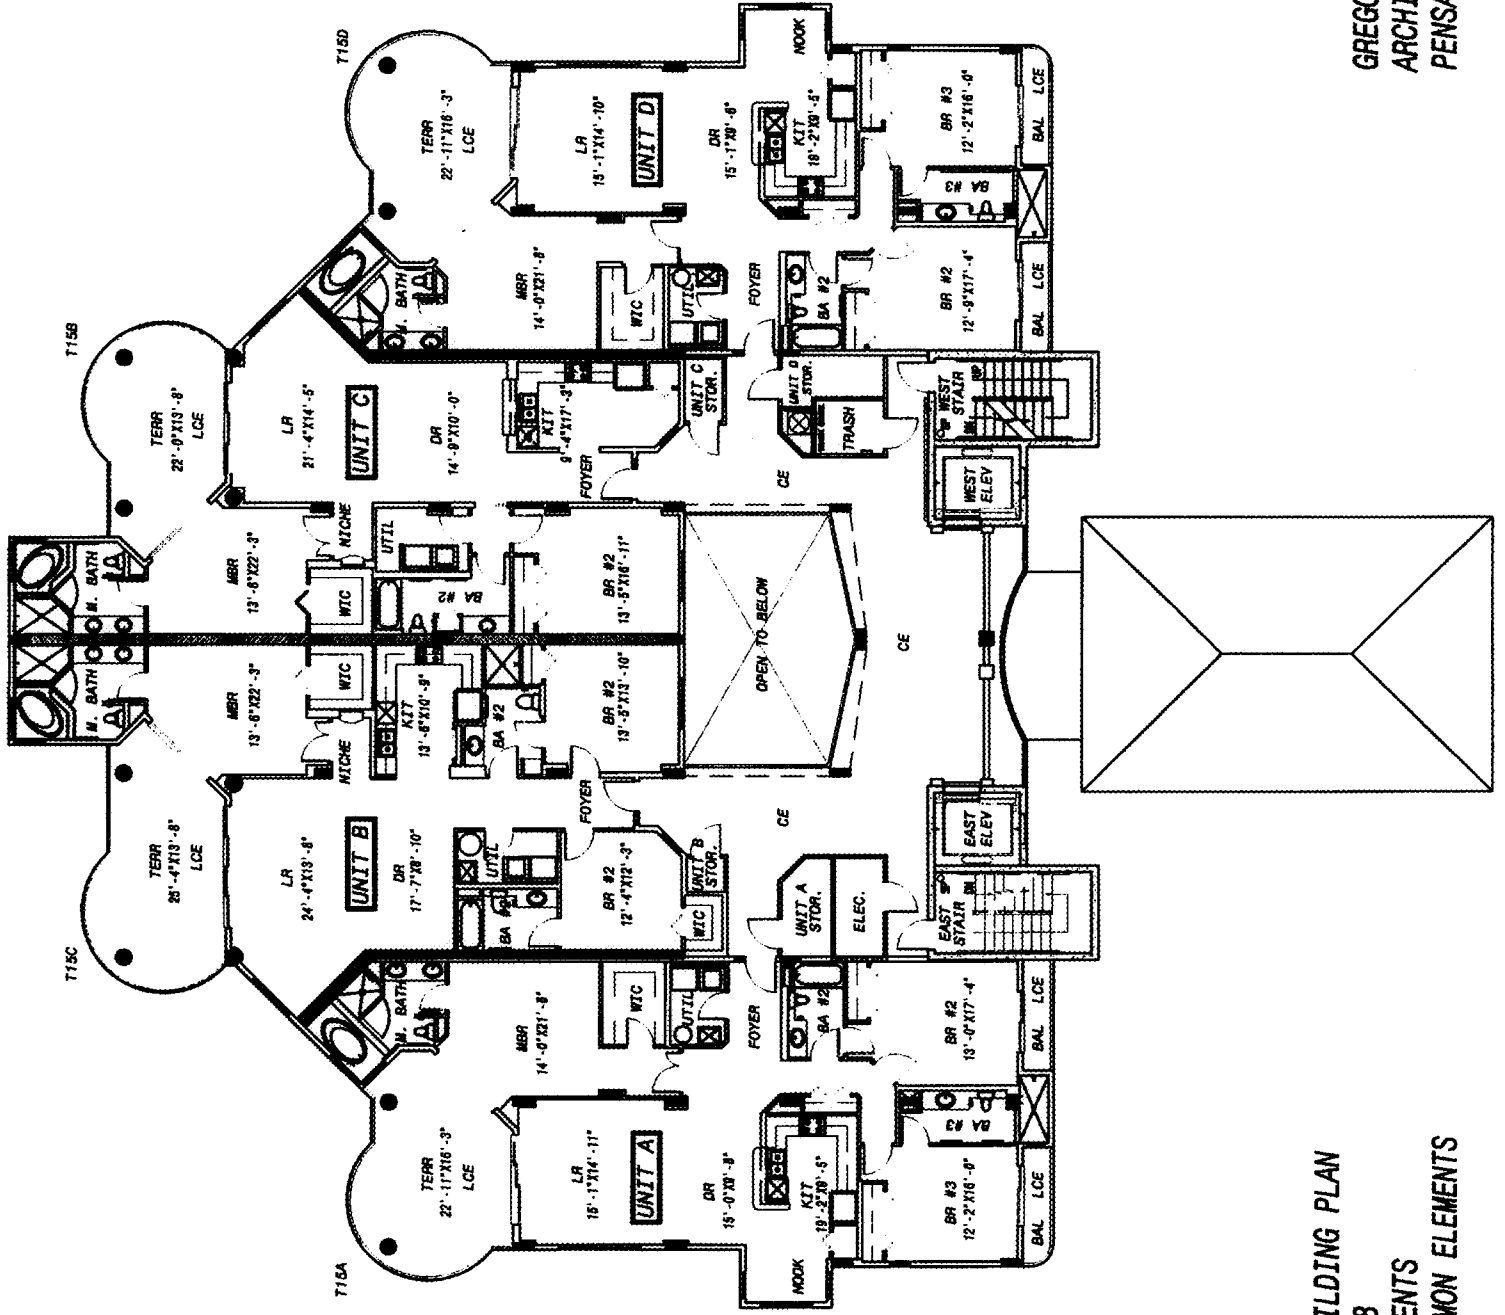

FOURTH FLOOR BUILDING PLAN
EXHIBIT: 6 OF 28
CE -COMMON ELEMENTS
LCE-LIMITED COMMON ELEMENTS