



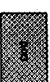
OR BK 5519 P61281
 Escambia County, Florida
 INSTRUMENT 2004-299279

INDIGO CONDOMINIUM


**(PHASE I)
 FLOORS 3 - 20
 TYPICAL UNIT 04**

- 304-E
- 404-E
- 504-E
- 604-E
- 704-E
- 804-E
- 904-E
- 1004-E
- 1104-E
- 1204-E
- 1404-E
- 1504-E
- 1604-E
- 1704-E
- 1804-E
- 1904-E
- 2004-E

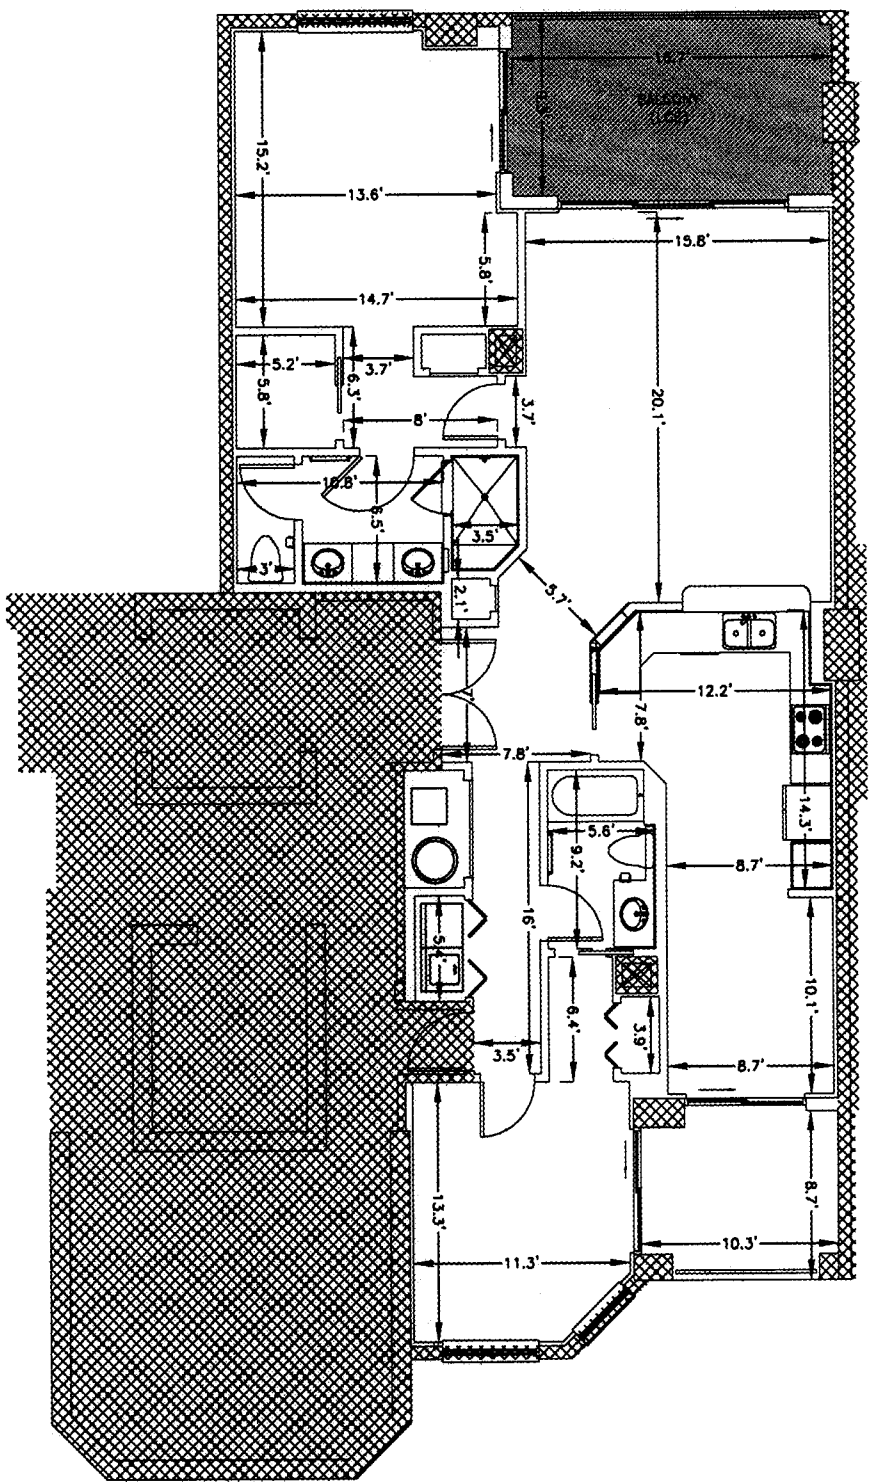

 = COMMON ELEMENT
 = LIMITED COMMON ELEMENT TO APURTENANT RESIDENTIAL UNIT

UNLESS ACCOMPANIED BY A SIGNED AND SEALED SHEET 1, THEN THIS DRAWING, SKETCH, PLAN, MAP OR DESCRIPTION IS FOR INFORMATIONAL PURPOSES ONLY AND IS NOT VALID.

 <p>Hatch Mott MacDonald</p>	<p>Hatch Mott MacDonald Florida, LLC Architects Engineers Surveyors Certificate of Authorization: LB-0008783 5111 North 12th Avenue (23204) / P. O. Box 2518 (232132818) Pensacola, Florida Telephone: (850) 494-8111 • Fax: (850) 494-4198</p>	<p>DESIGNED BY: G. EDWARDS</p>	<p>PROJECT SUPERVISOR: R.S. COLOCADO</p>	<p>DATE: 09-14-2004</p>	<p>H.M.M. PROJECT NUMBER: 201910</p>	<p>SHEET: 17 OF 23</p>
	<p>PROJECT: INDIGO, A CONDOMINIUM PERDIDO KEY ESCAMBIA COUNTY, FLORIDA</p>	<p>TITLE: PHASE I - BUILDING 1 FLOORS 3-20 TYPICAL UNIT 04 304-E - 2004-E</p>	<p>PROJECT MANAGER: M. BONIFAY</p>	<p>LAST REVISED:</p>	<p>PROJECT MANAGER: M. BONIFAY</p>	<p>PROJECT MANAGER: M. BONIFAY</p>